
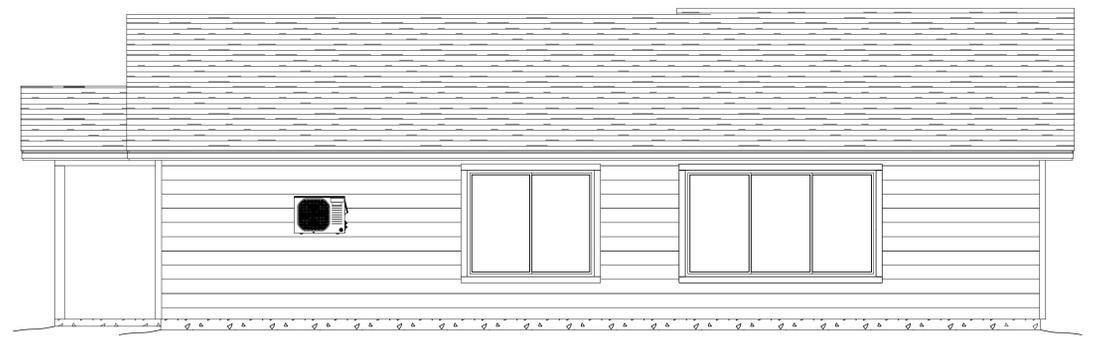
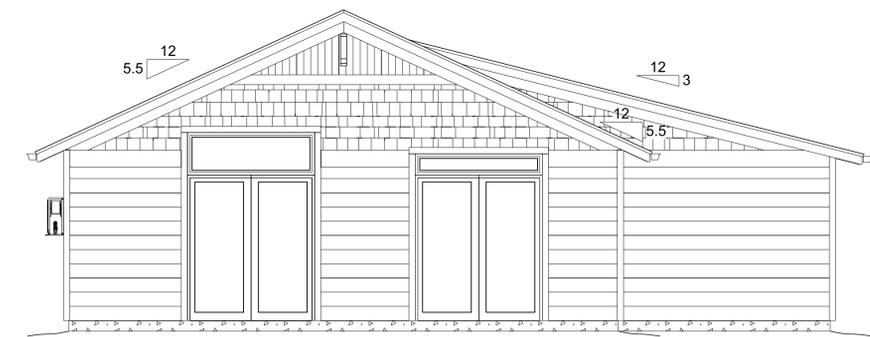
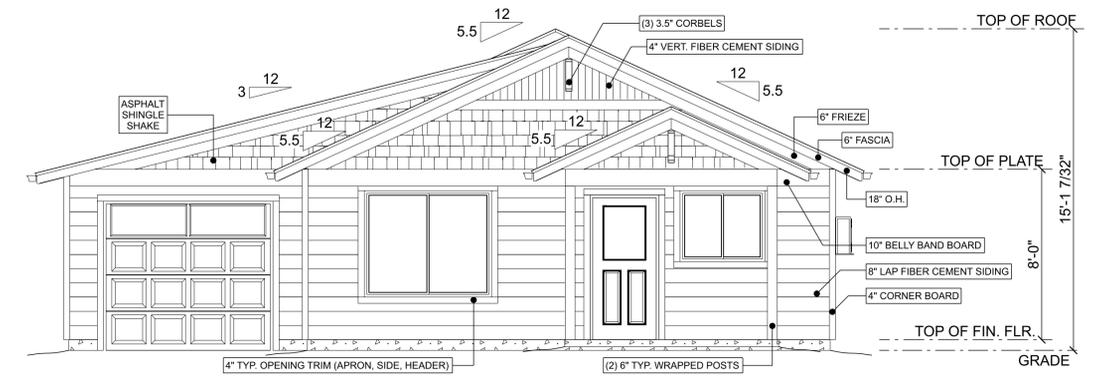


**S.F. NOTES:**  
 LIVING S.F.: 1,114  
 GARAGE S.F.: 219  
 SPECS. S.F.: 50  
 COVERED PORCH S.F.: 50  
**TOTAL LIVING S.F.: 1,114**  
**TOTAL LOT COVERAGE: 1,383**

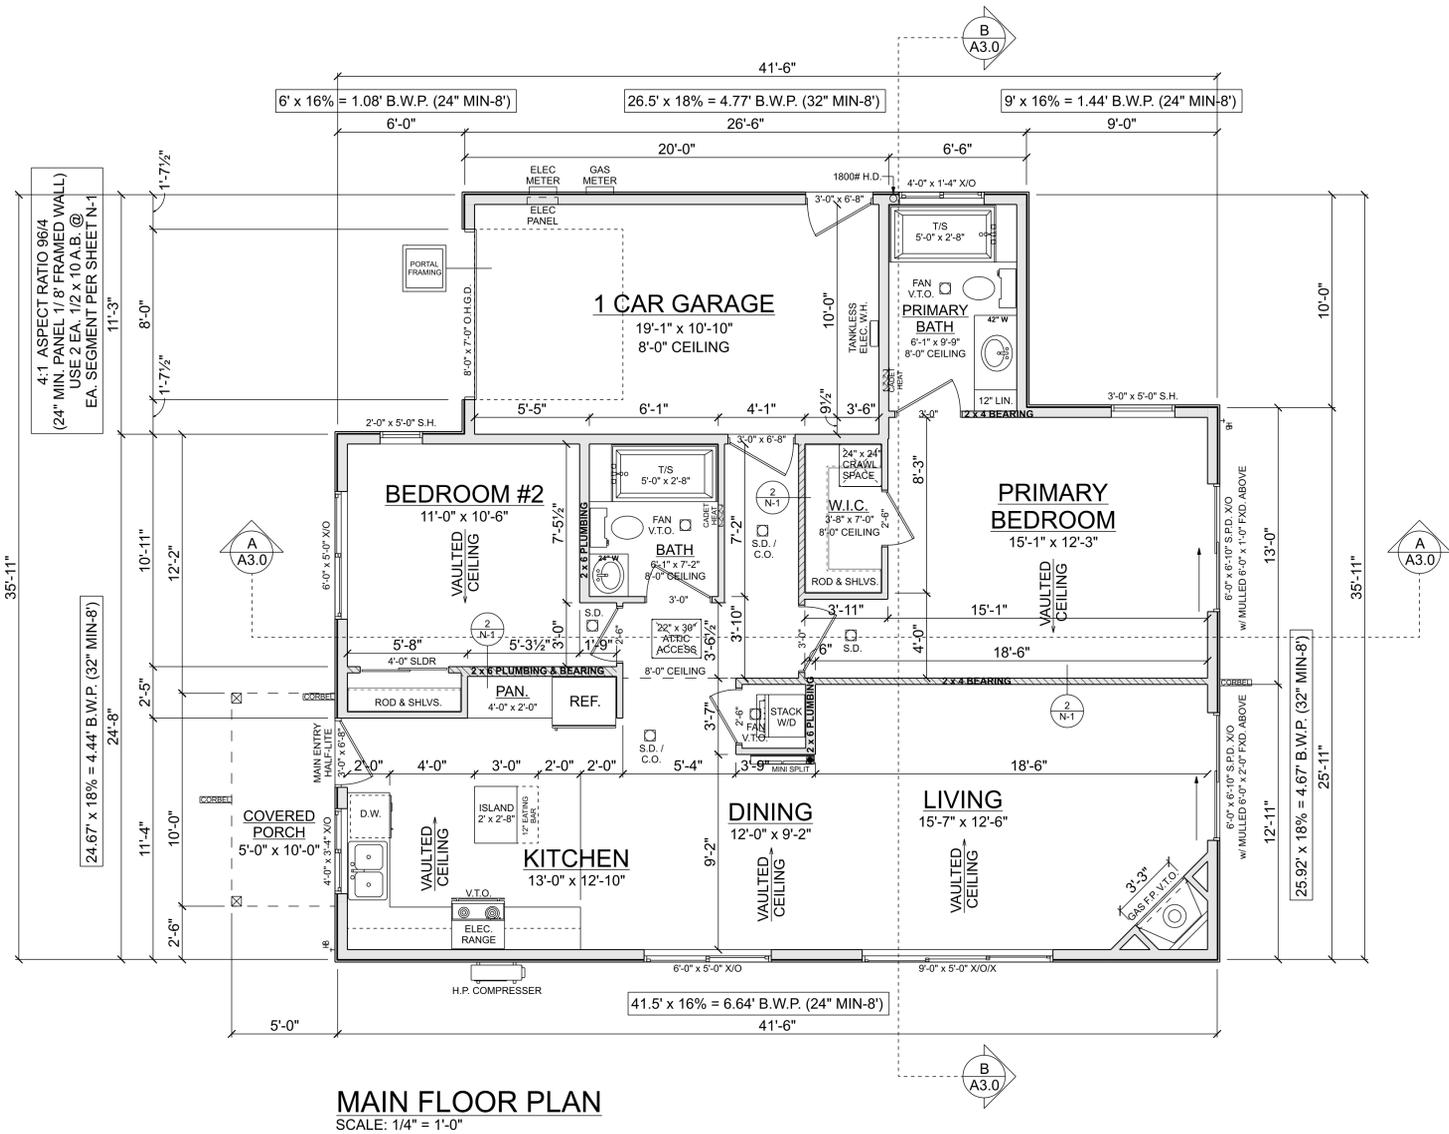

DWG INDEX #:  
 SCALE: 1/4" = 1'-0"  
 DRAWN BY: JP  
 CHECKED BY: JT  
 DATE: 9/28/2025

**A1.0 FLOOR PLAN, EXT. EL**

DESIGN RESIDENTIAL, INC.  
 P.O. BOX 8062  
 MEDFORD, OR 97501  
 541-608-3956  
 www.designresidential.biz

**PROJECT OWNER:**  
 SUNCREST HOMES  
 suncrest@mind.net  
 (541) 944-3976

**CLIENT:**  
 SUNCREST HOMES  
 suncrest@mind.net  
 (541) 944-3976

**PROJECT: NEW SFD @:**  
 101 GANGES DR  
 PARCEL #1,  
 TALENT, OR 97540