



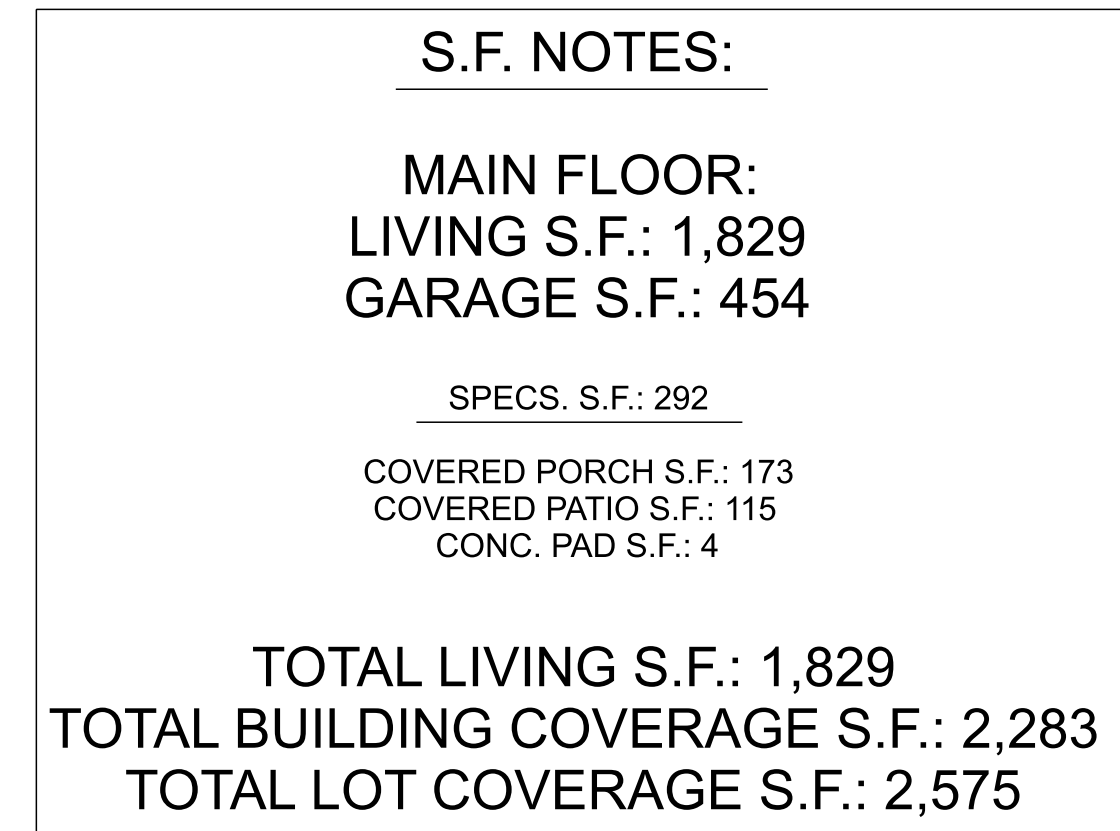


PROJECT: NEW SFD @:	CLIENT:	PROJECT OWNER:	 design residential A RESIDENTIAL GREAT HOME DESIGN www.designresidential.biz	DESIGN RESIDENTIAL, INC. P.O. BOX 8062 MEDFORD, OR 97501 541-608-3956	A1.0 FLOOR PLAN	SCALE: 1/4" = 1'-0"	DWG INDEX #:
SUNCREST HOMES suncresr@mind.net (541) 944-3976	SUNCREST HOMES suncresr@mind.net (541) 944-3976	SUNCREST HOMES suncresr@mind.net (541) 944-3976				DRAWN BY: IP	SHEET 2 OF 3
						CHECKED BY: JT	
						DATE: 2/13/2026	

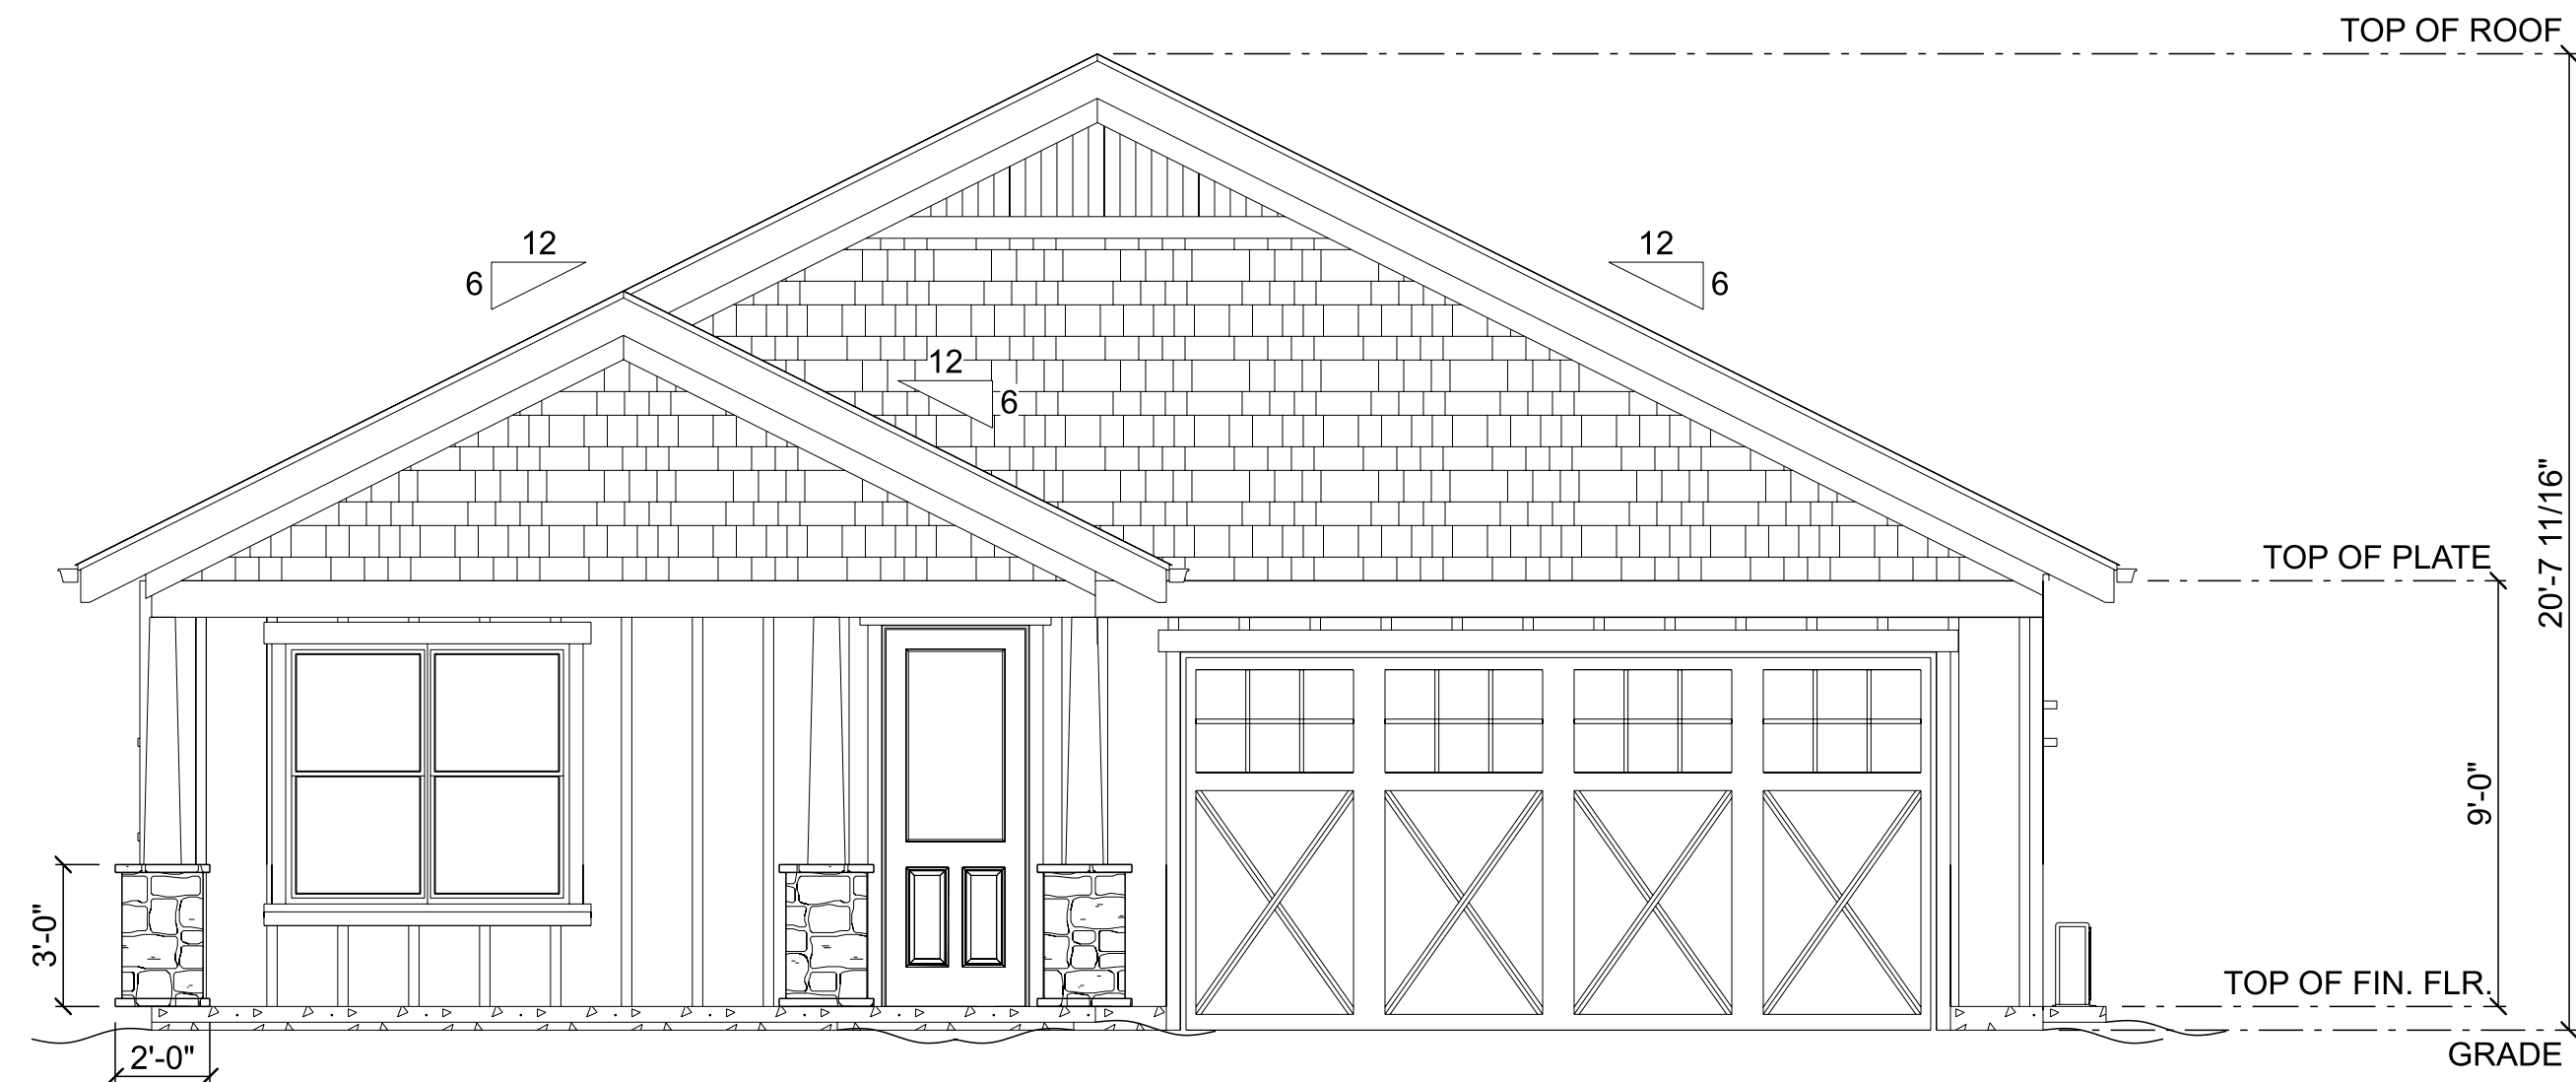


WEST ELEVATION
SCALE: 1/4" = 1'-0"



NORTH ELEVATION
SCALE: 1/4" = 1'-0"

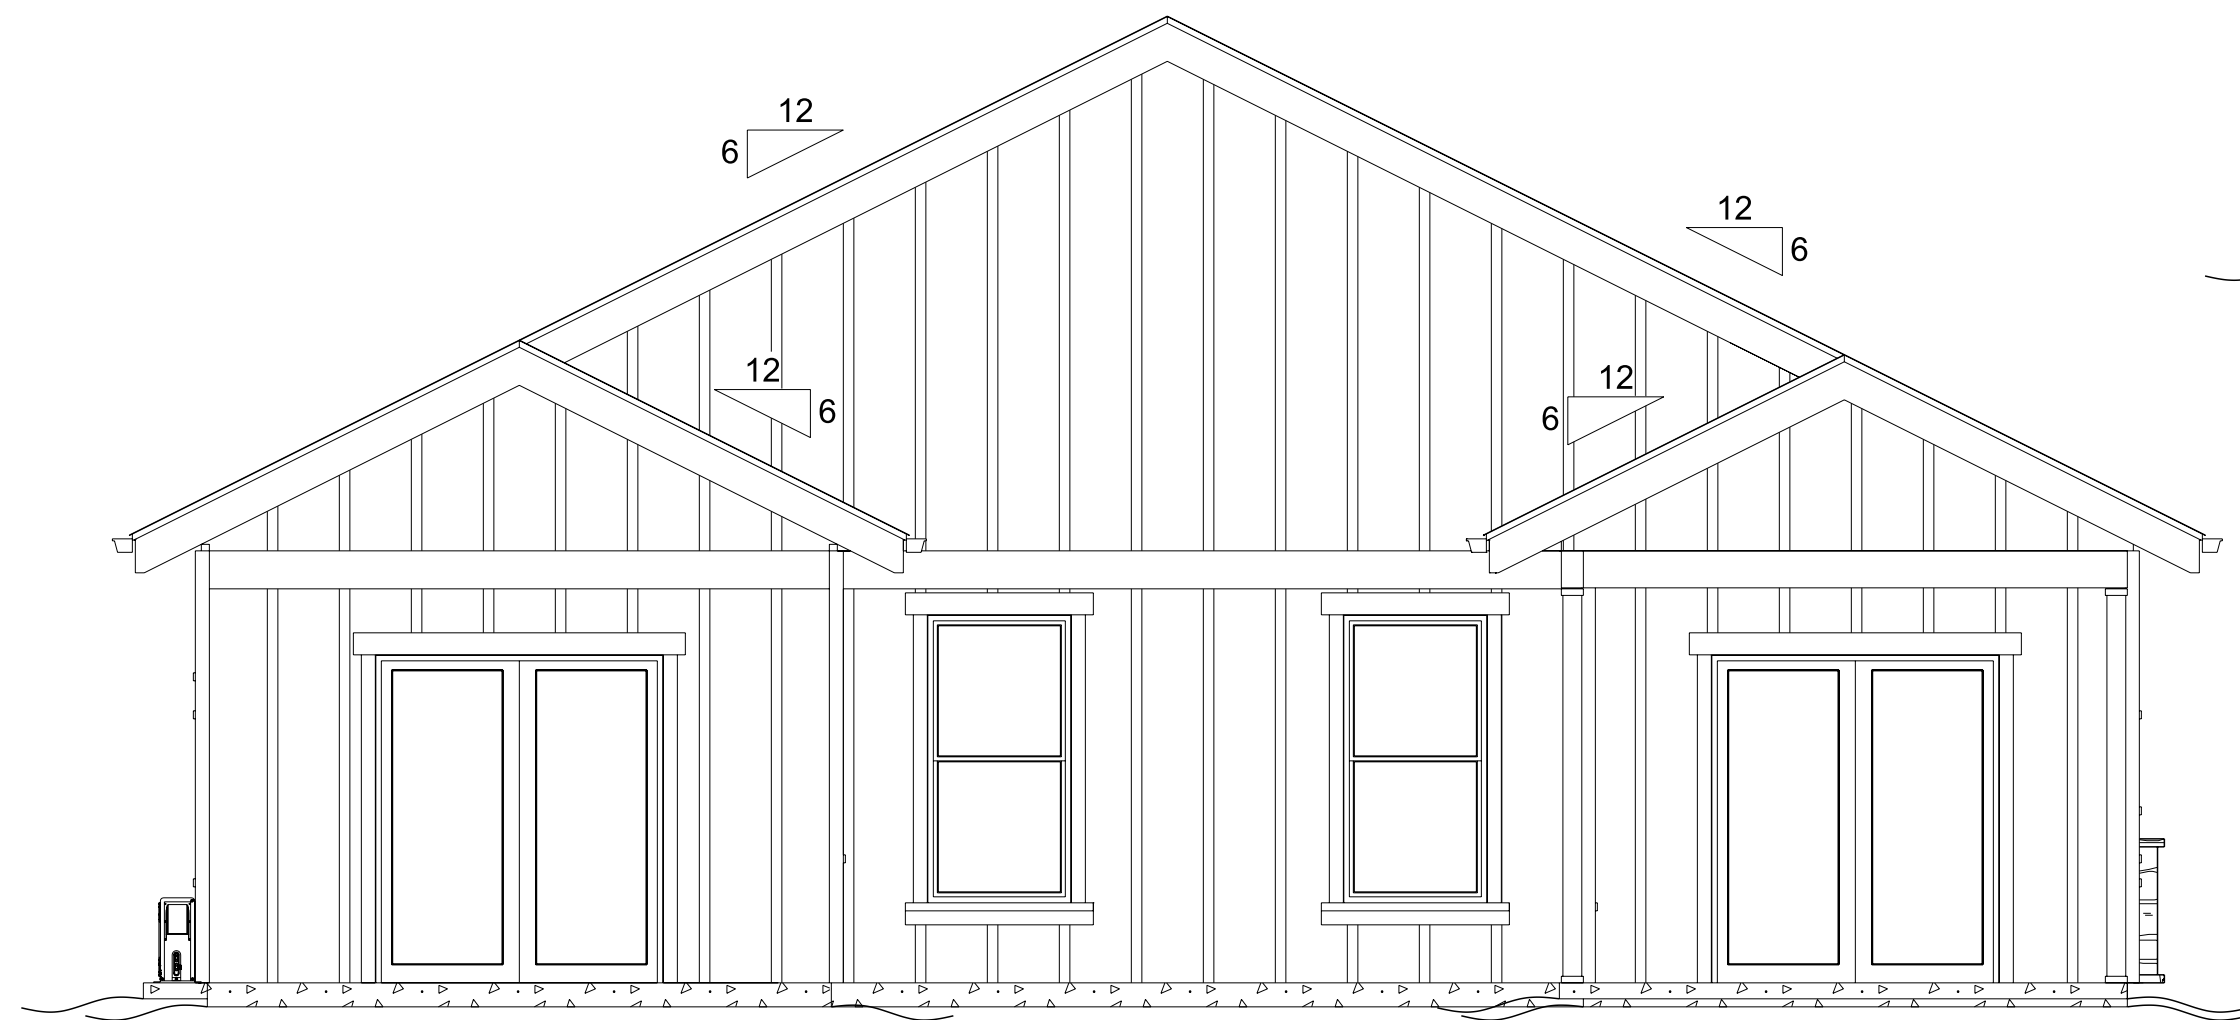

EAST ELEVATION
SCALE: 1/4" = 1'-0"

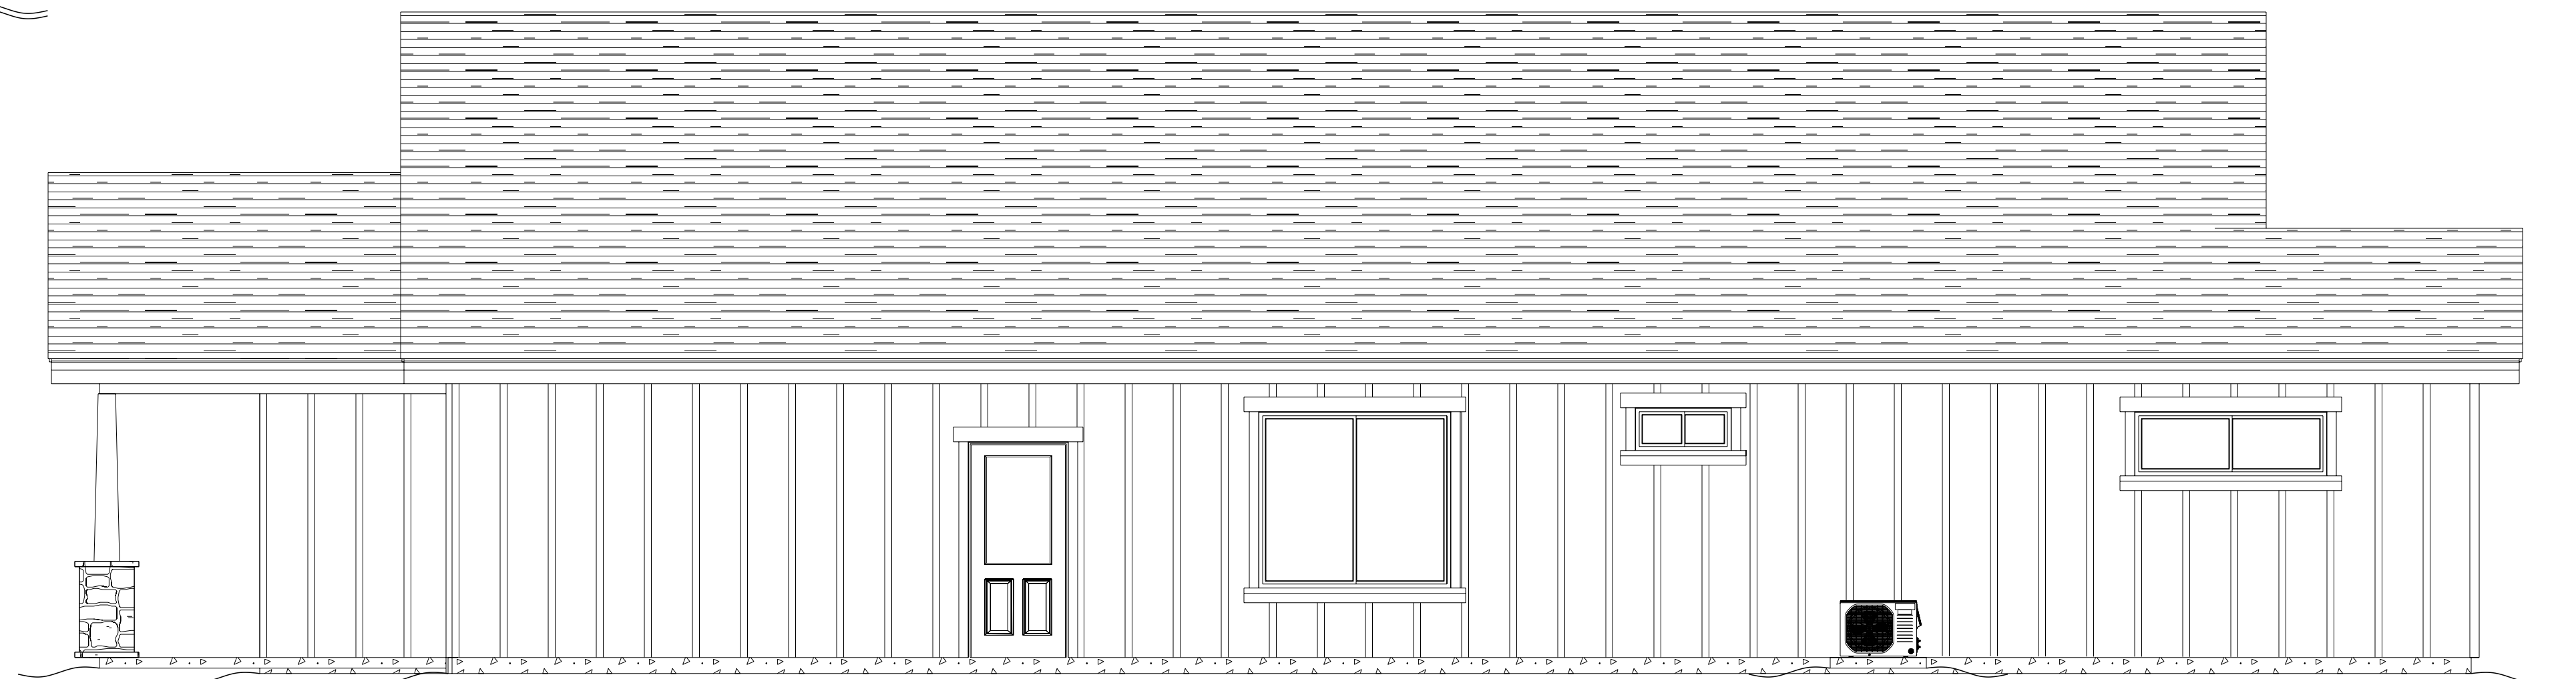

SOUTH ELEVATION
SCALE: 1/4" = 1'-0"